


1 South Elevation
SK-20 1/8"=1'-0"

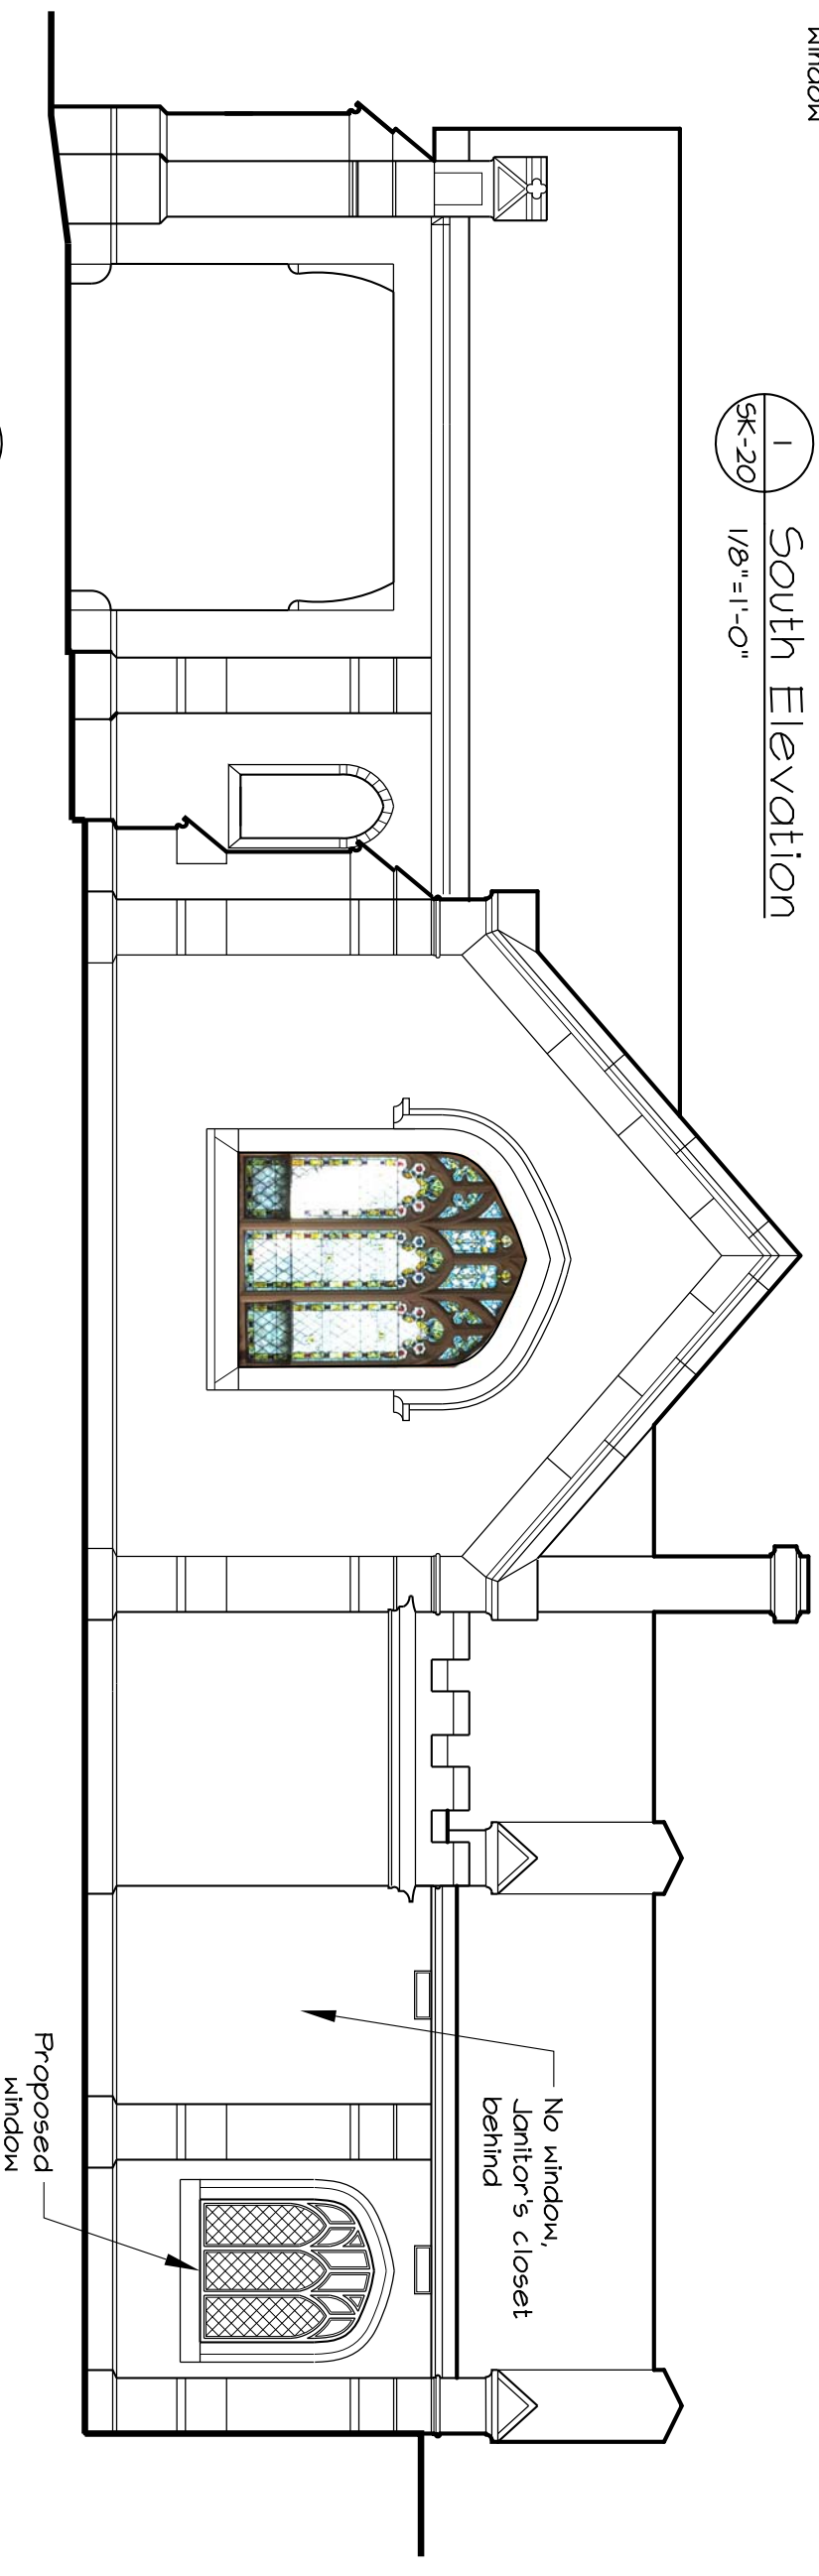

2 North Elevation
A-20 1/8"=1'-0"

Window Options